


LAND TO THE NORTH EAST OF WELLS CLOSE PLUMPTON GREEN BN7 3DA

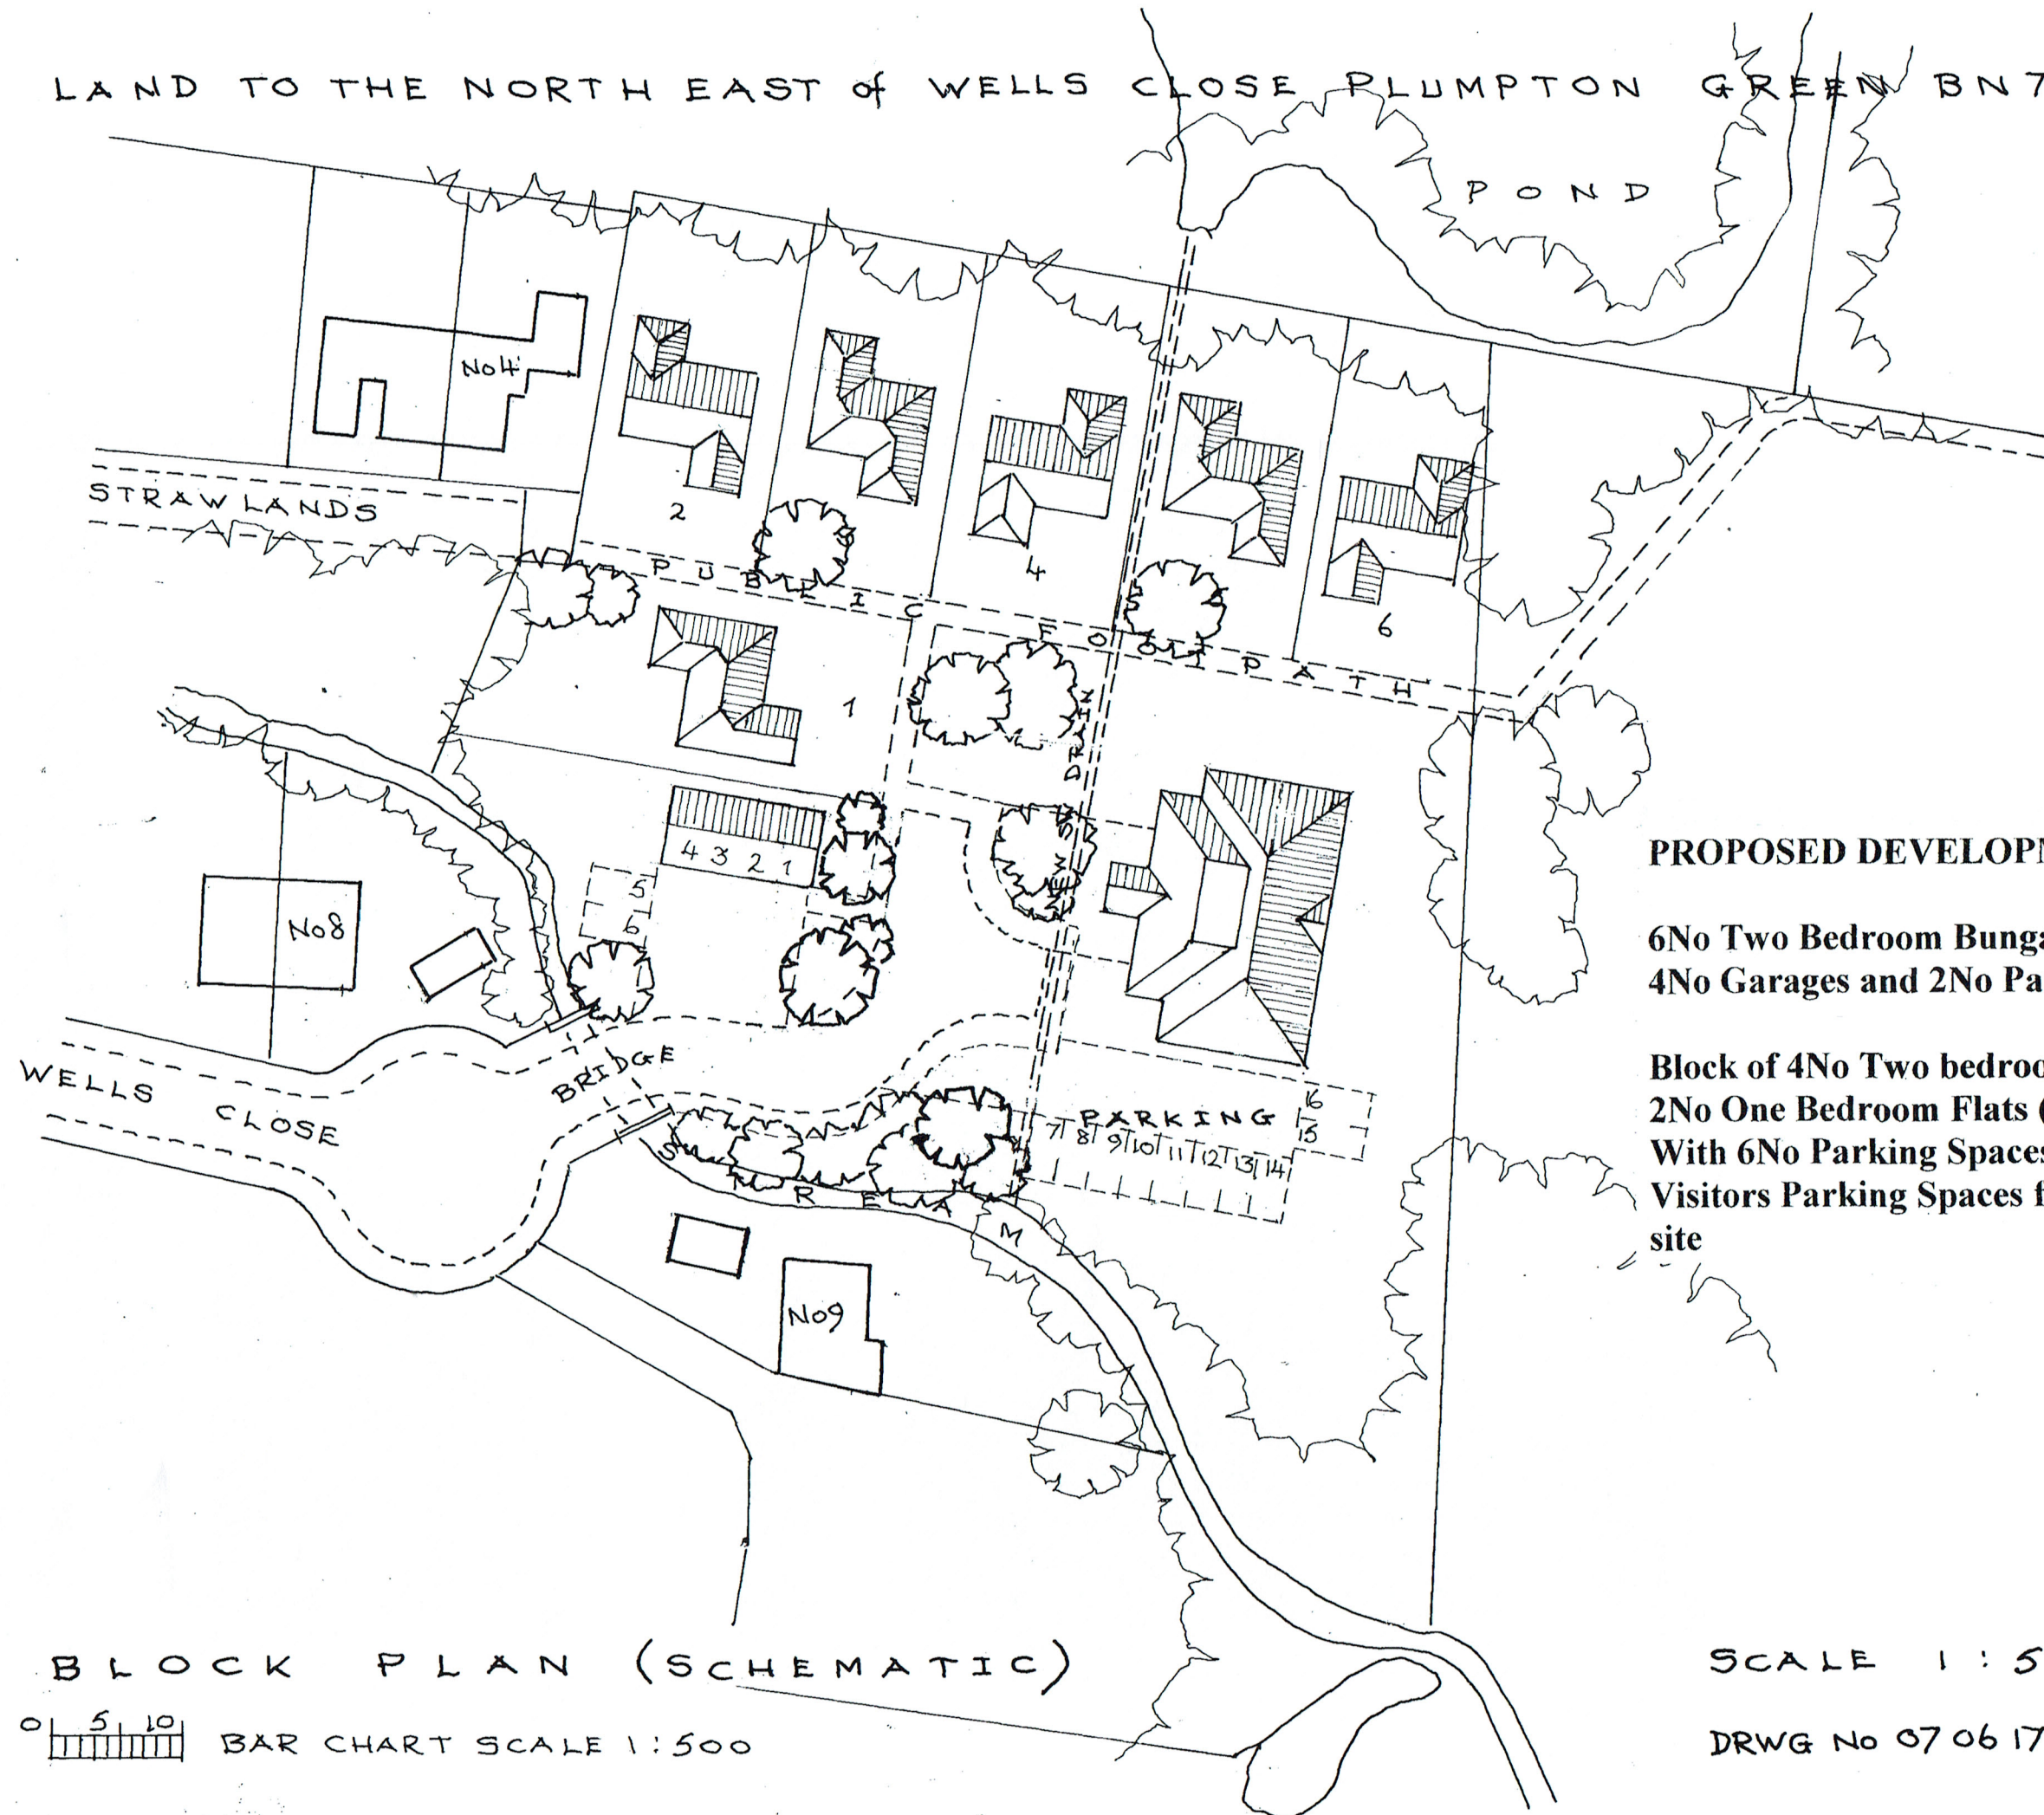

PROPOSED DEVELOPMENT OF

**6No Two Bedroom Bungalows with
4No Garages and 2No Parking Spaces**

**Block of 4No Two bedroom Flats and
2No One Bedroom Flats (on two floors)
With 6No Parking Spaces and 4No
Visitors Parking Spaces for the whole
site**

BLOCK PLAN (SCHEMATIC)

0 5 10 BAR CHART SCALE 1:500

SCALE 1:500

DRWG No 070617/02